




Proposed First Floor

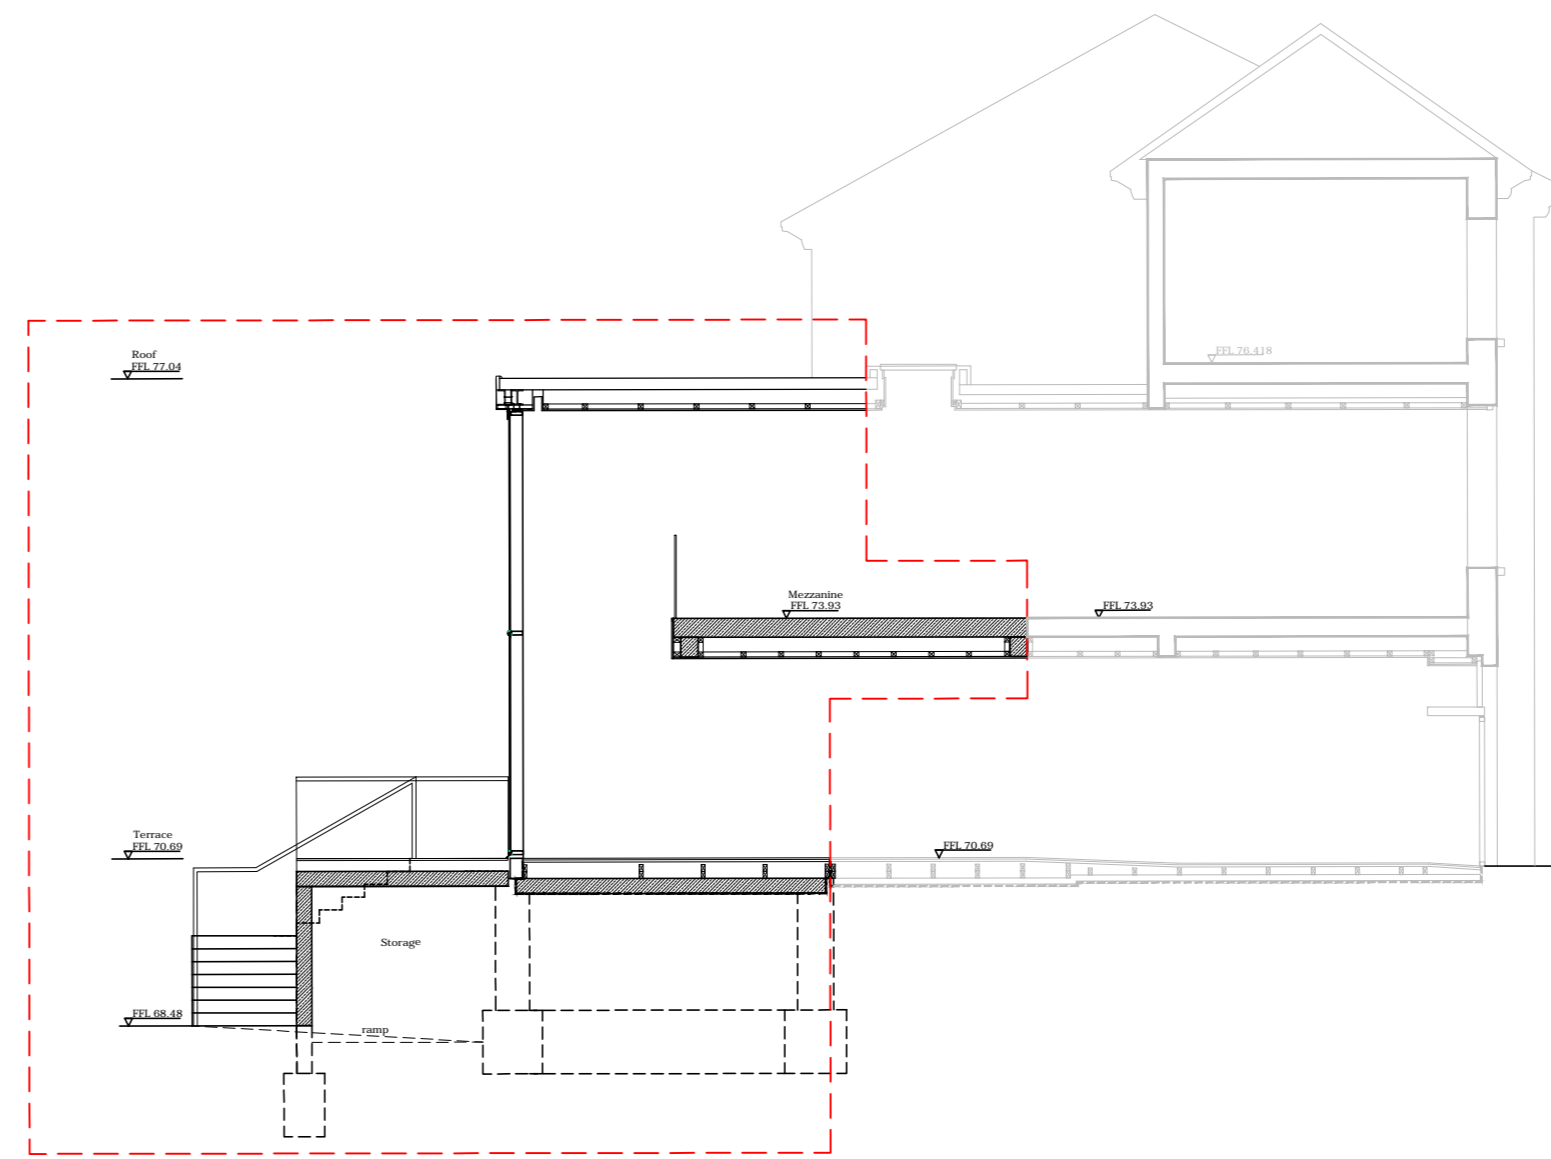

Proposed Section

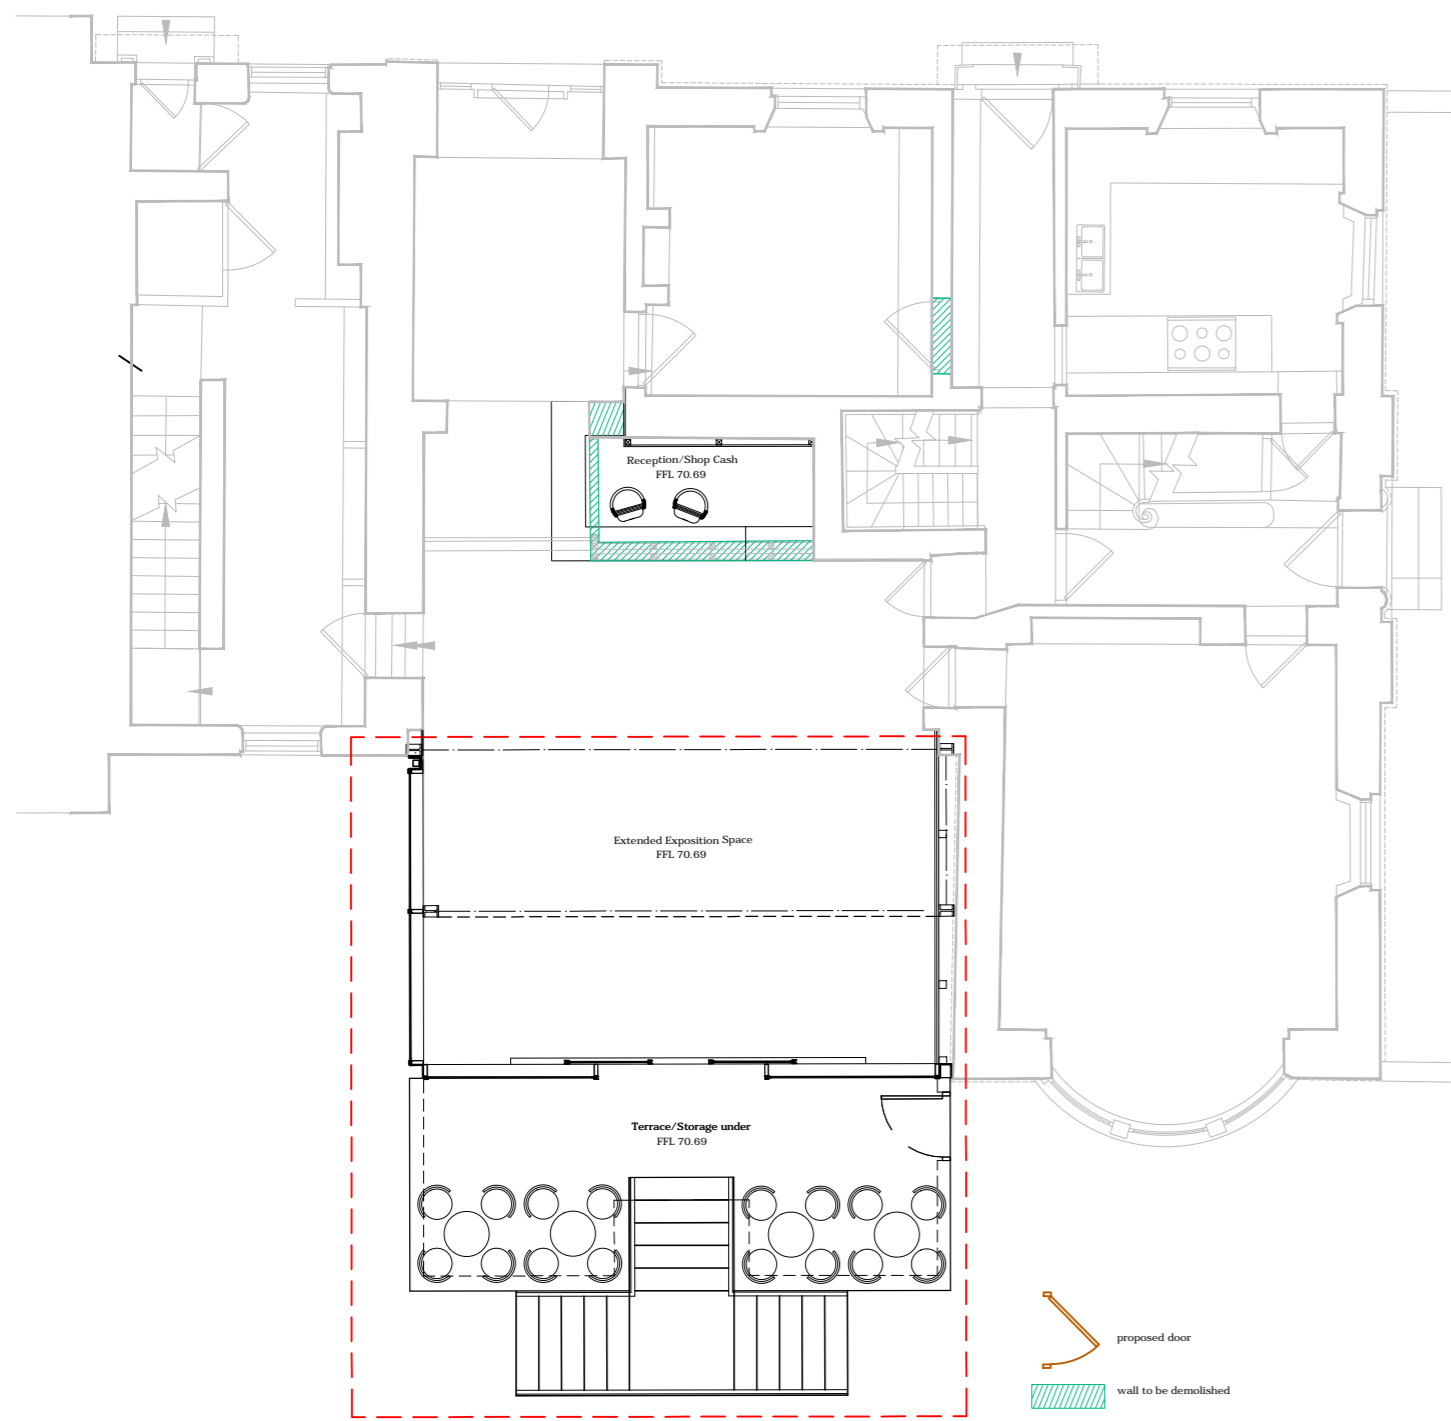

Proposed Ground Floor

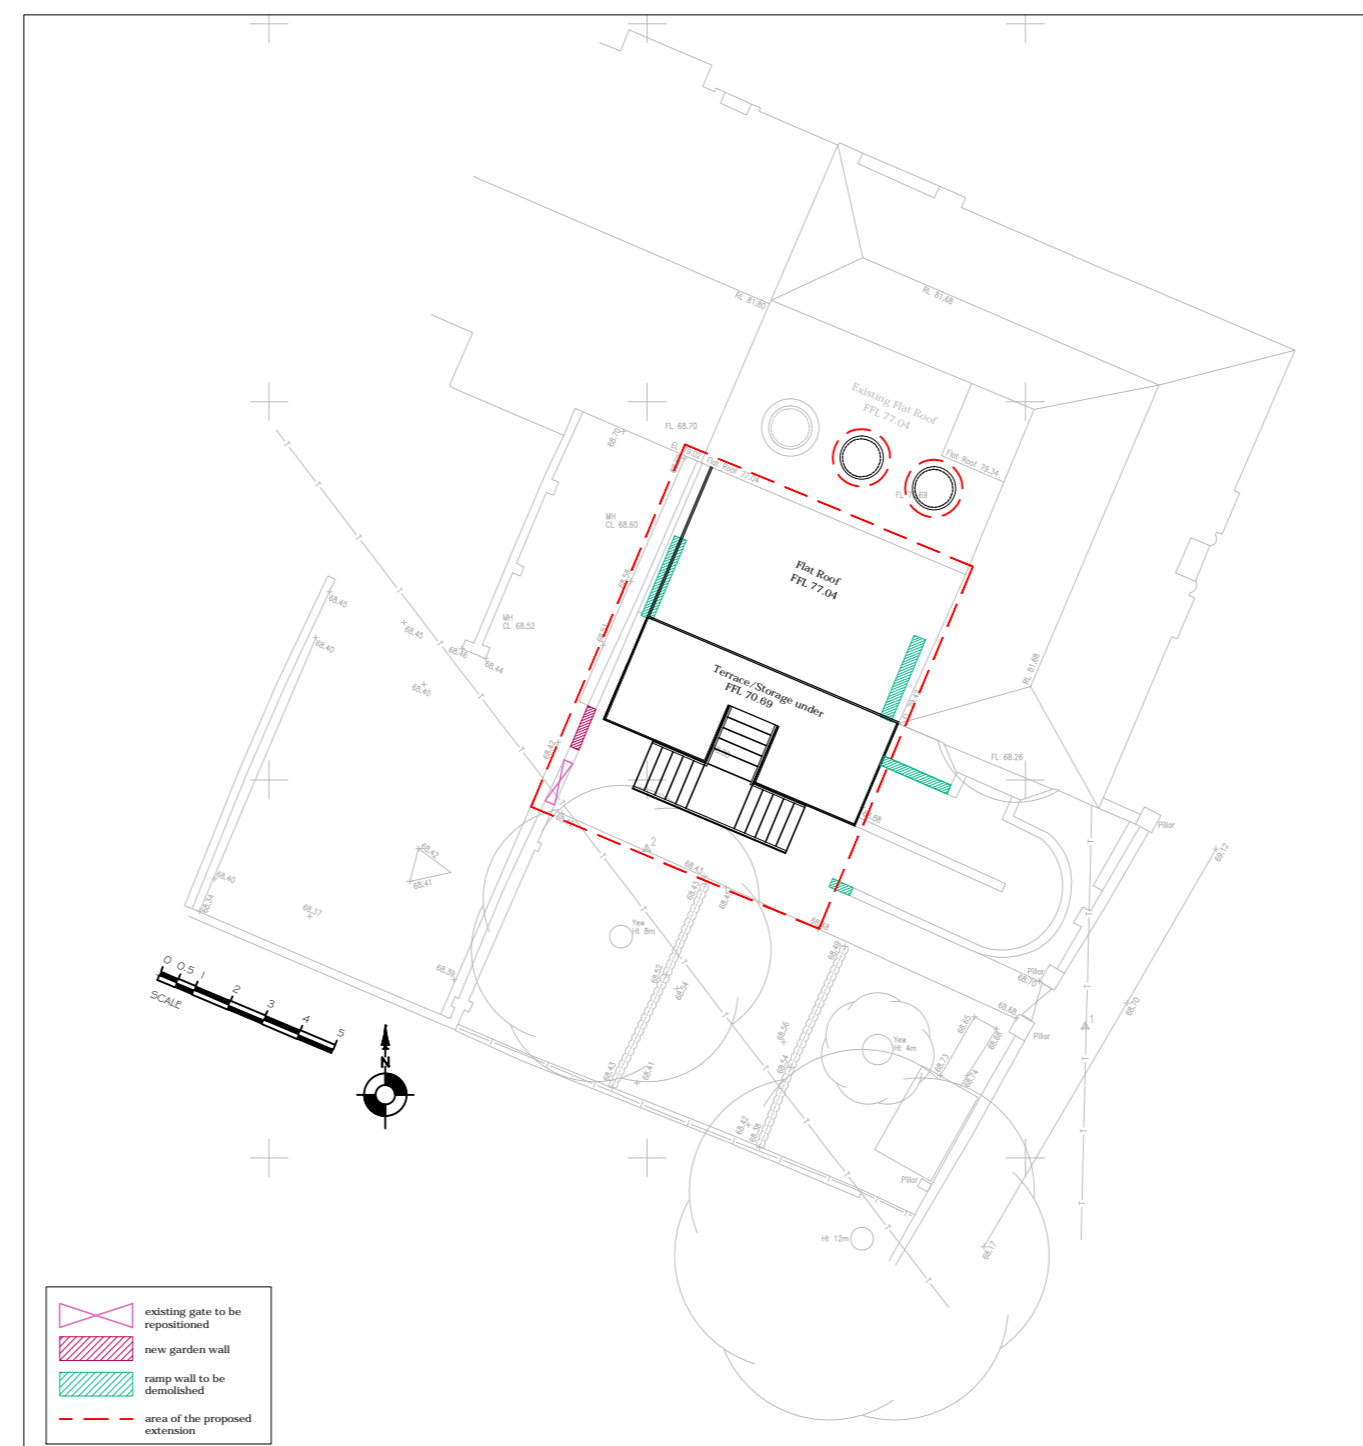

Proposed Site Plan  
Scale 1:200

Purpose

| DRAWING STATUS |   |              |
|----------------|---|--------------|
| FEASIBILITY    | ✓ | TENDER       |
| PLANNING       |   | CONSTRUCTION |
| BUILDING REGS  |   | AS BUILT     |

|   |   |                      |                 |
|---|---|----------------------|-----------------|
| PROJECT                                       | 82 DERNGATE, NORTHAMPTON                  |                      |                 |
| CLIENT  |   |                      |                 |
| DRAWING                                       | Museum extension Proposed Plans & Section |                      |                 |
| SCALE   | 1:100 @A1                                 | DATE                 | DEC 18          |
| DWG No  | 5927                                      | MWK                  | 00 XX DR A 0003 |
| STATUS  | PRELIMINARY                               | REVISION DESCRIPTION | -               |
| NOTE: IF DRAWING PRINTED @ A3: SCALE TO BE: - |   |                      |                 |

Morton Wykes Kramer Ltd  
Architects

The Studio, 63 West Street, Ecton,  
Northampton, Northants NN6 0QF  
Tel: 01604 661800 E: office@mortonwykes.com  
W: www.mortonwykeskramer.com