




Proposed Rear Elevation



Proposed Rear Elevation



Proposed Side Elevation

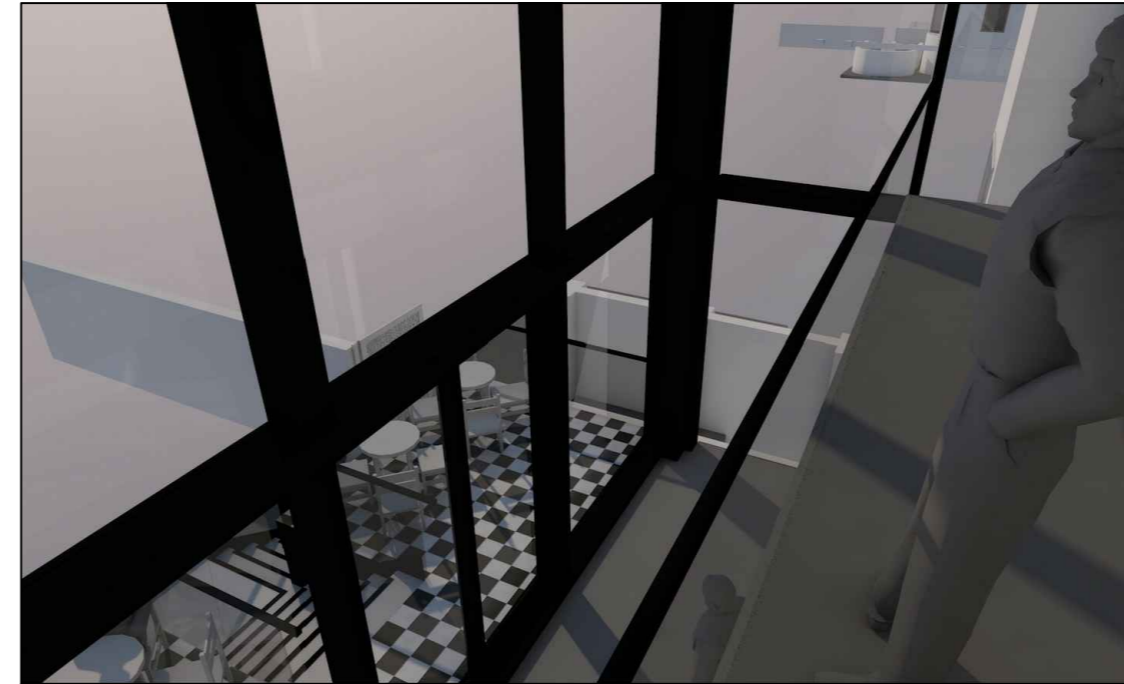


Proposed Internal View from the Mezzanine



Proposed Internal View



Proposed Rear Elevation

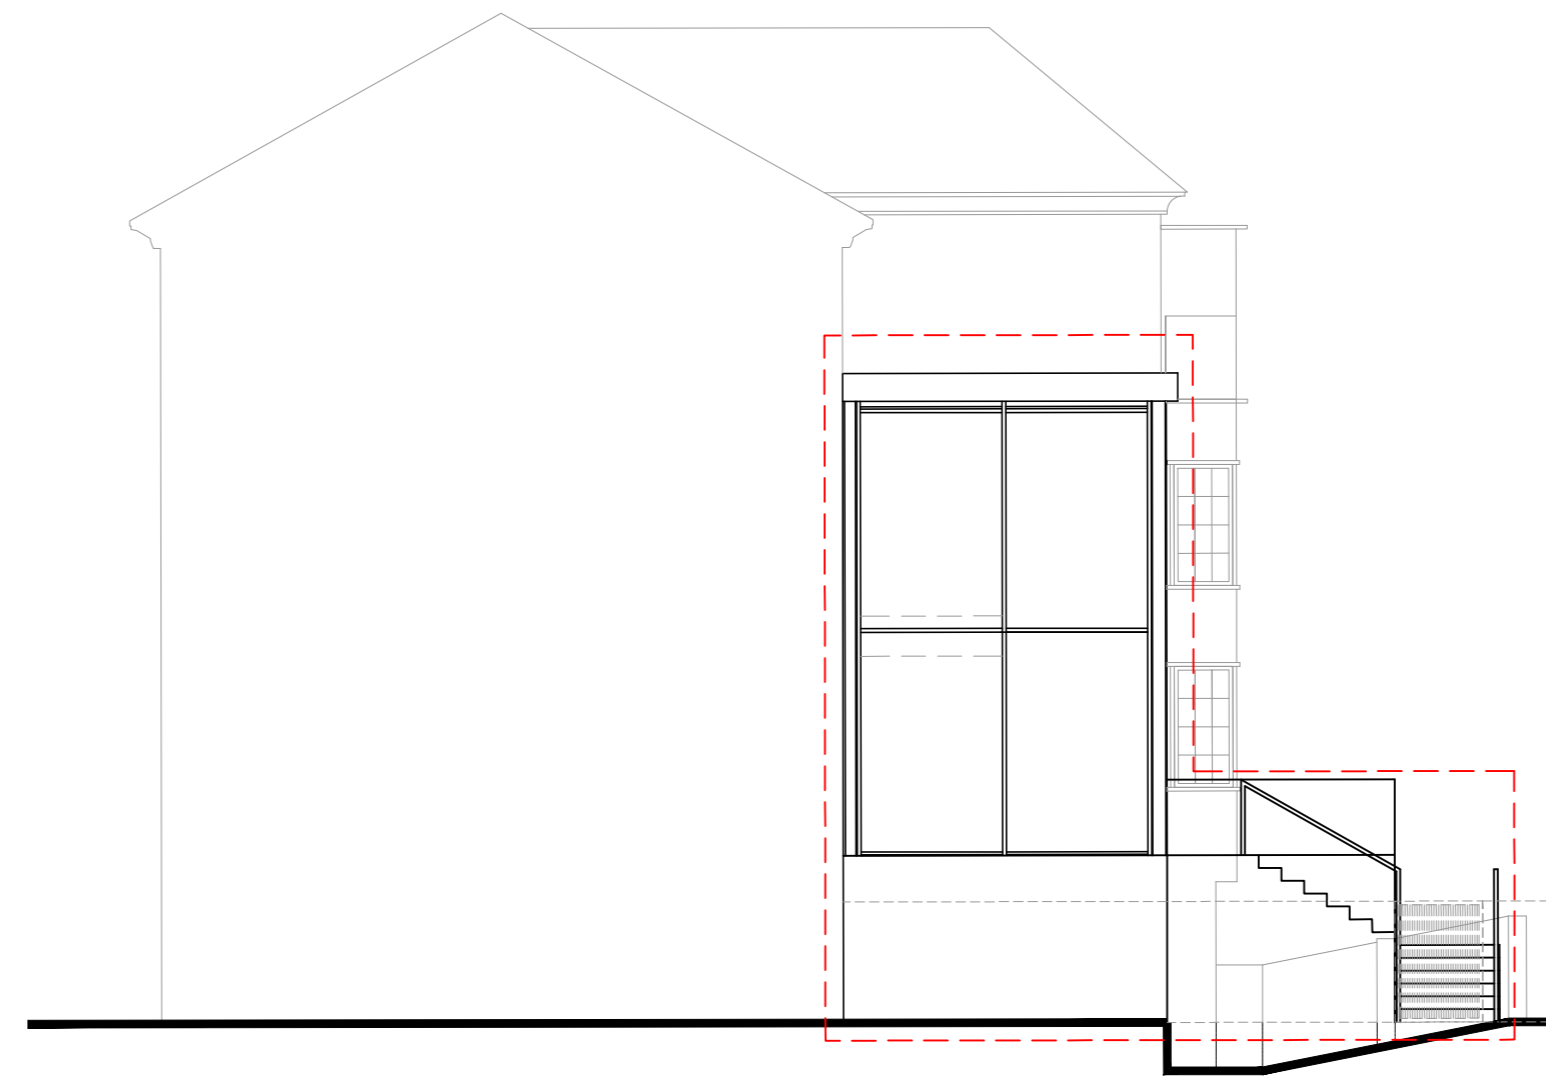

Proposed Side Elevation

Purpose

DRAWING STATUS			
FEASIBILITY	<input checked="" type="checkbox"/>	TENDER	
PLANNING	<input type="checkbox"/>	CONSTRUCTION	
BUILDING REGS	<input type="checkbox"/>	AS BUILT	

PROJECT	82 DERNGATE, NORTHAMPTON		
CLIENT			
DRAWING	Museum extension_Proposed Elevations		
SCALE	1:100	@A1	DATE DEC 18
DWG No	5927	MWK 00	XX DR A 0004
STATUS	PRELIMINARY	REVISION DESCRIPTION	-
NOTE: IF DRAWING PRINTED @ A3: SCALE TO BE: -			

**Morton Wykes Kramer Ltd**  
Architects

The Studio, 63 West Street, Ecton,  
Northampton, Northants NN6 0QF  
Tel: 01604 661800 E: office@mortonwykes.com  
W: www.mortonwykeskramer.com