


NOTES:


Ordnance Survey Data  
©Crown Copyright. All rights reserved.  
Licence no. 100053865

NOTE: DO NOT SCALE OFF THIS DRAWING,  
USE ONLY DIMENSIONS SHOWN.  
IF IN DOUBT ASK.

Revision

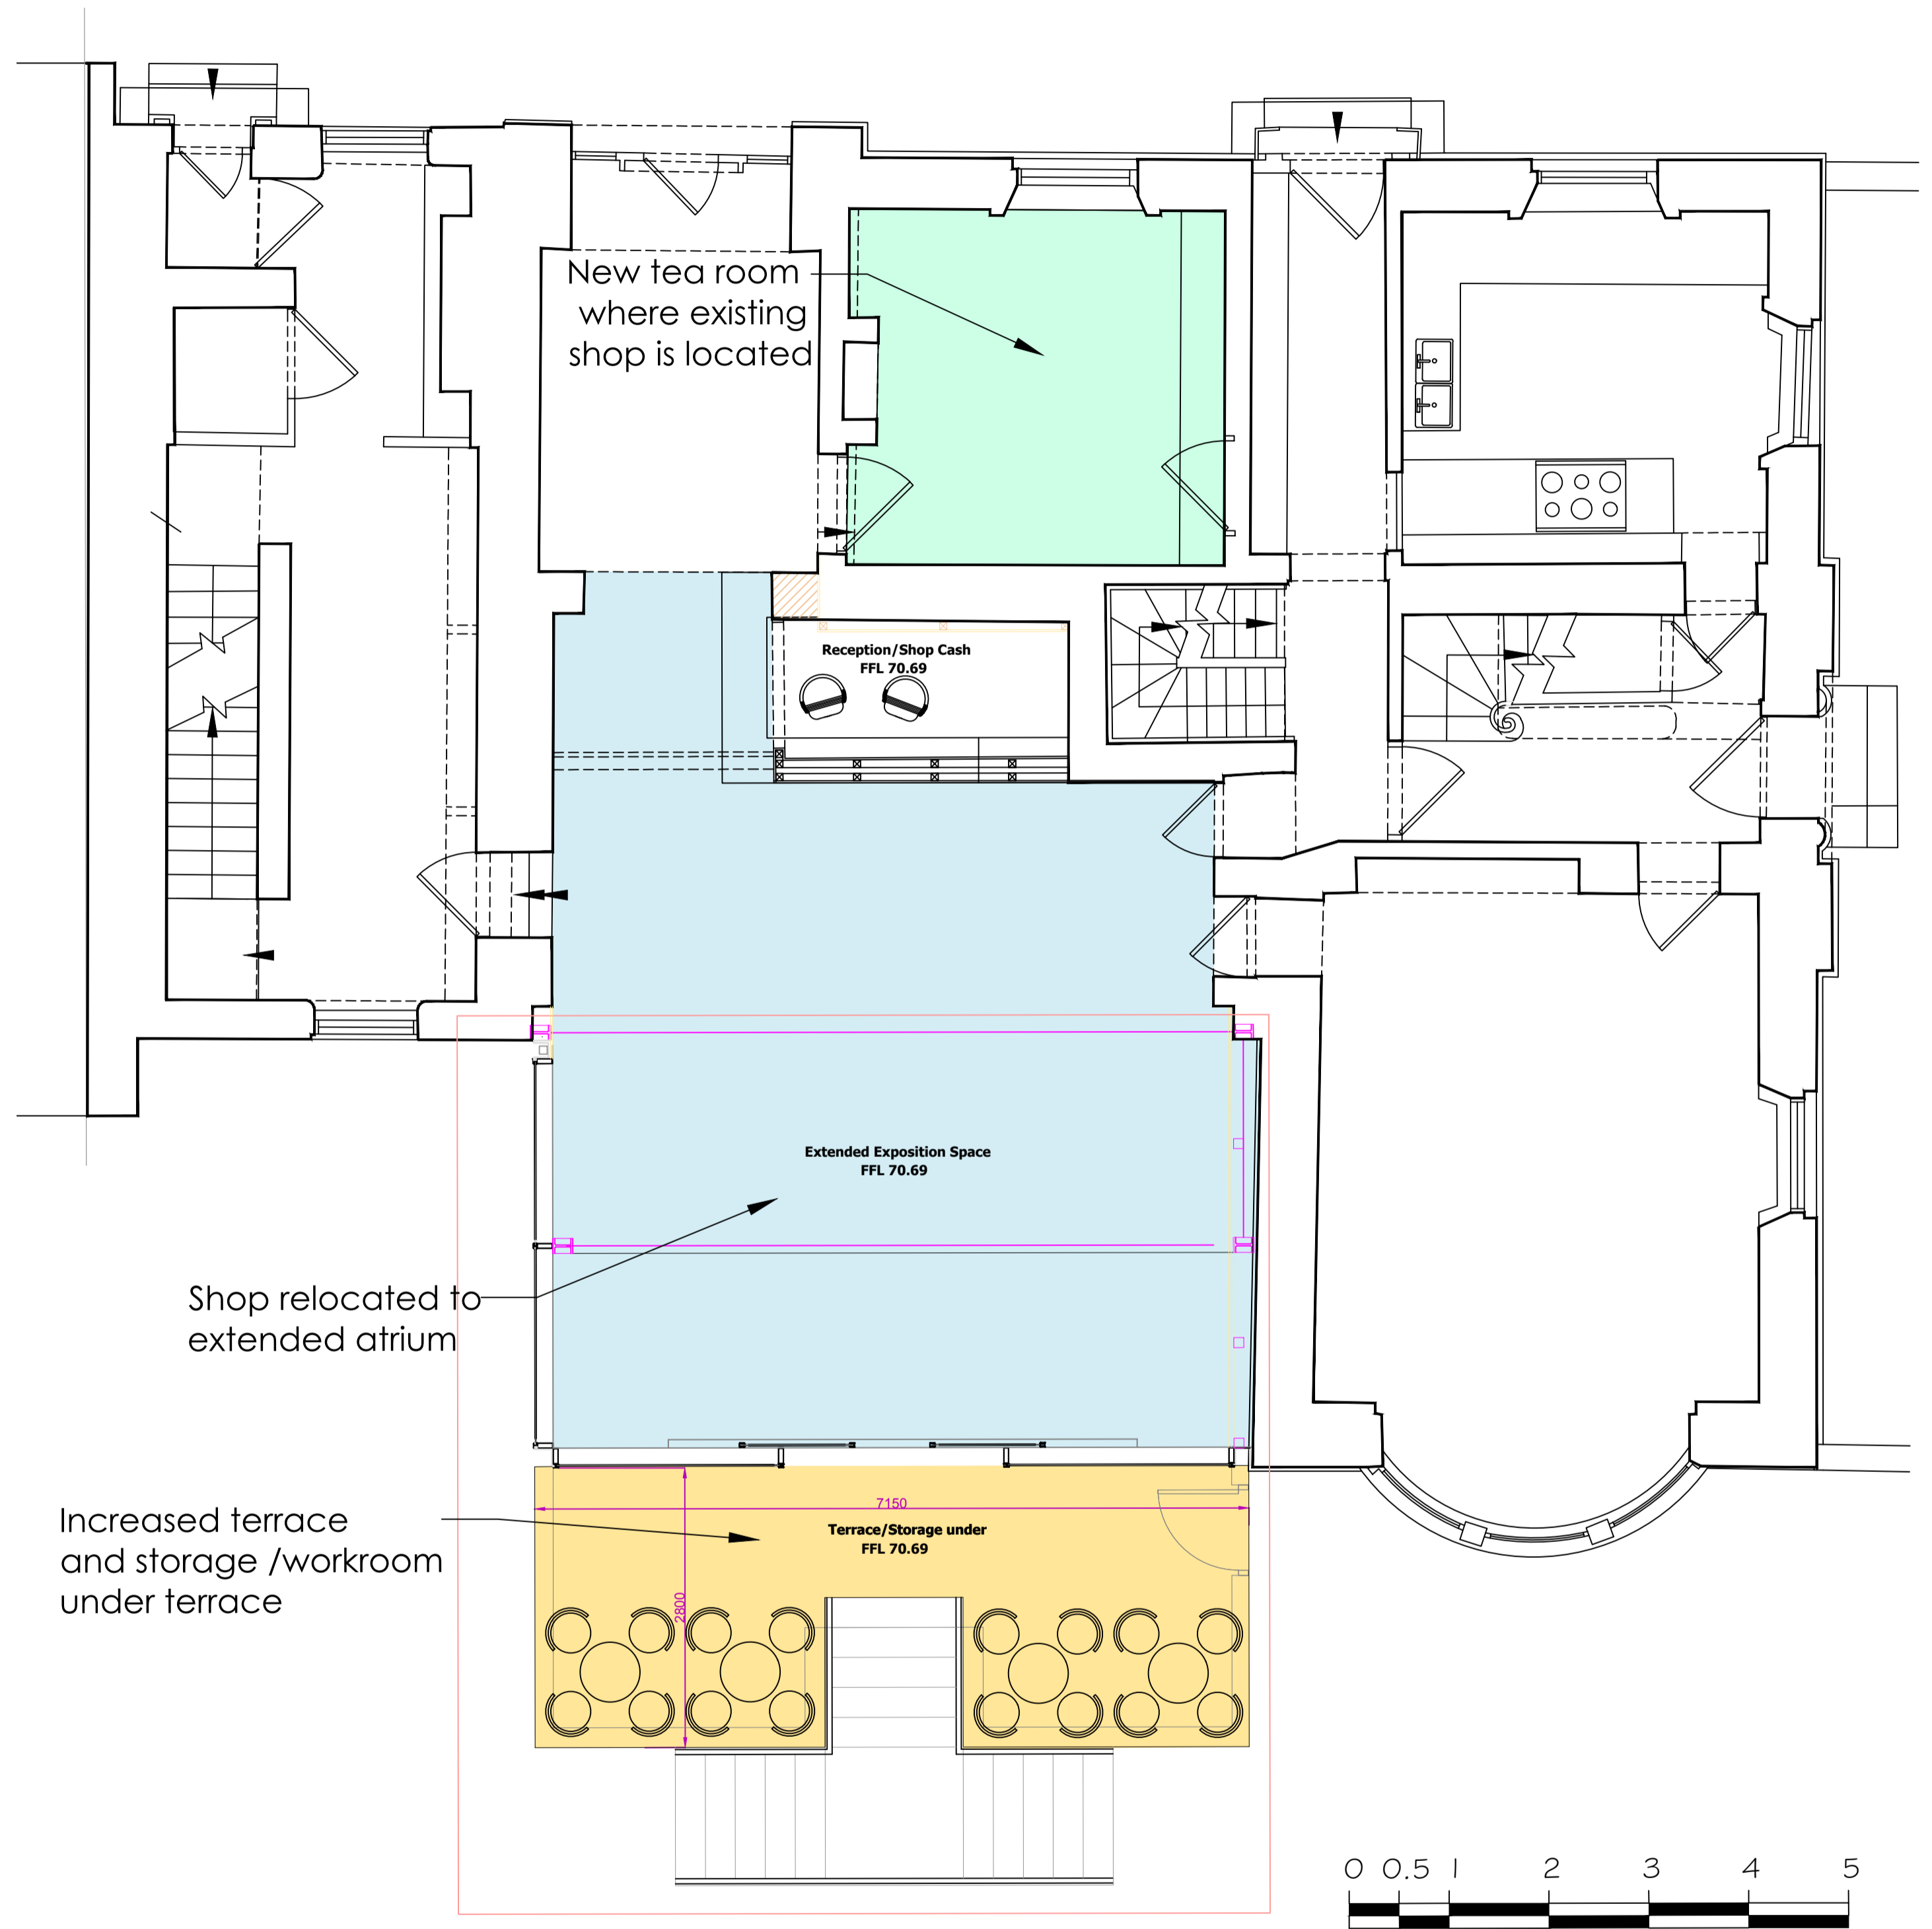

Proposed Ground Floor

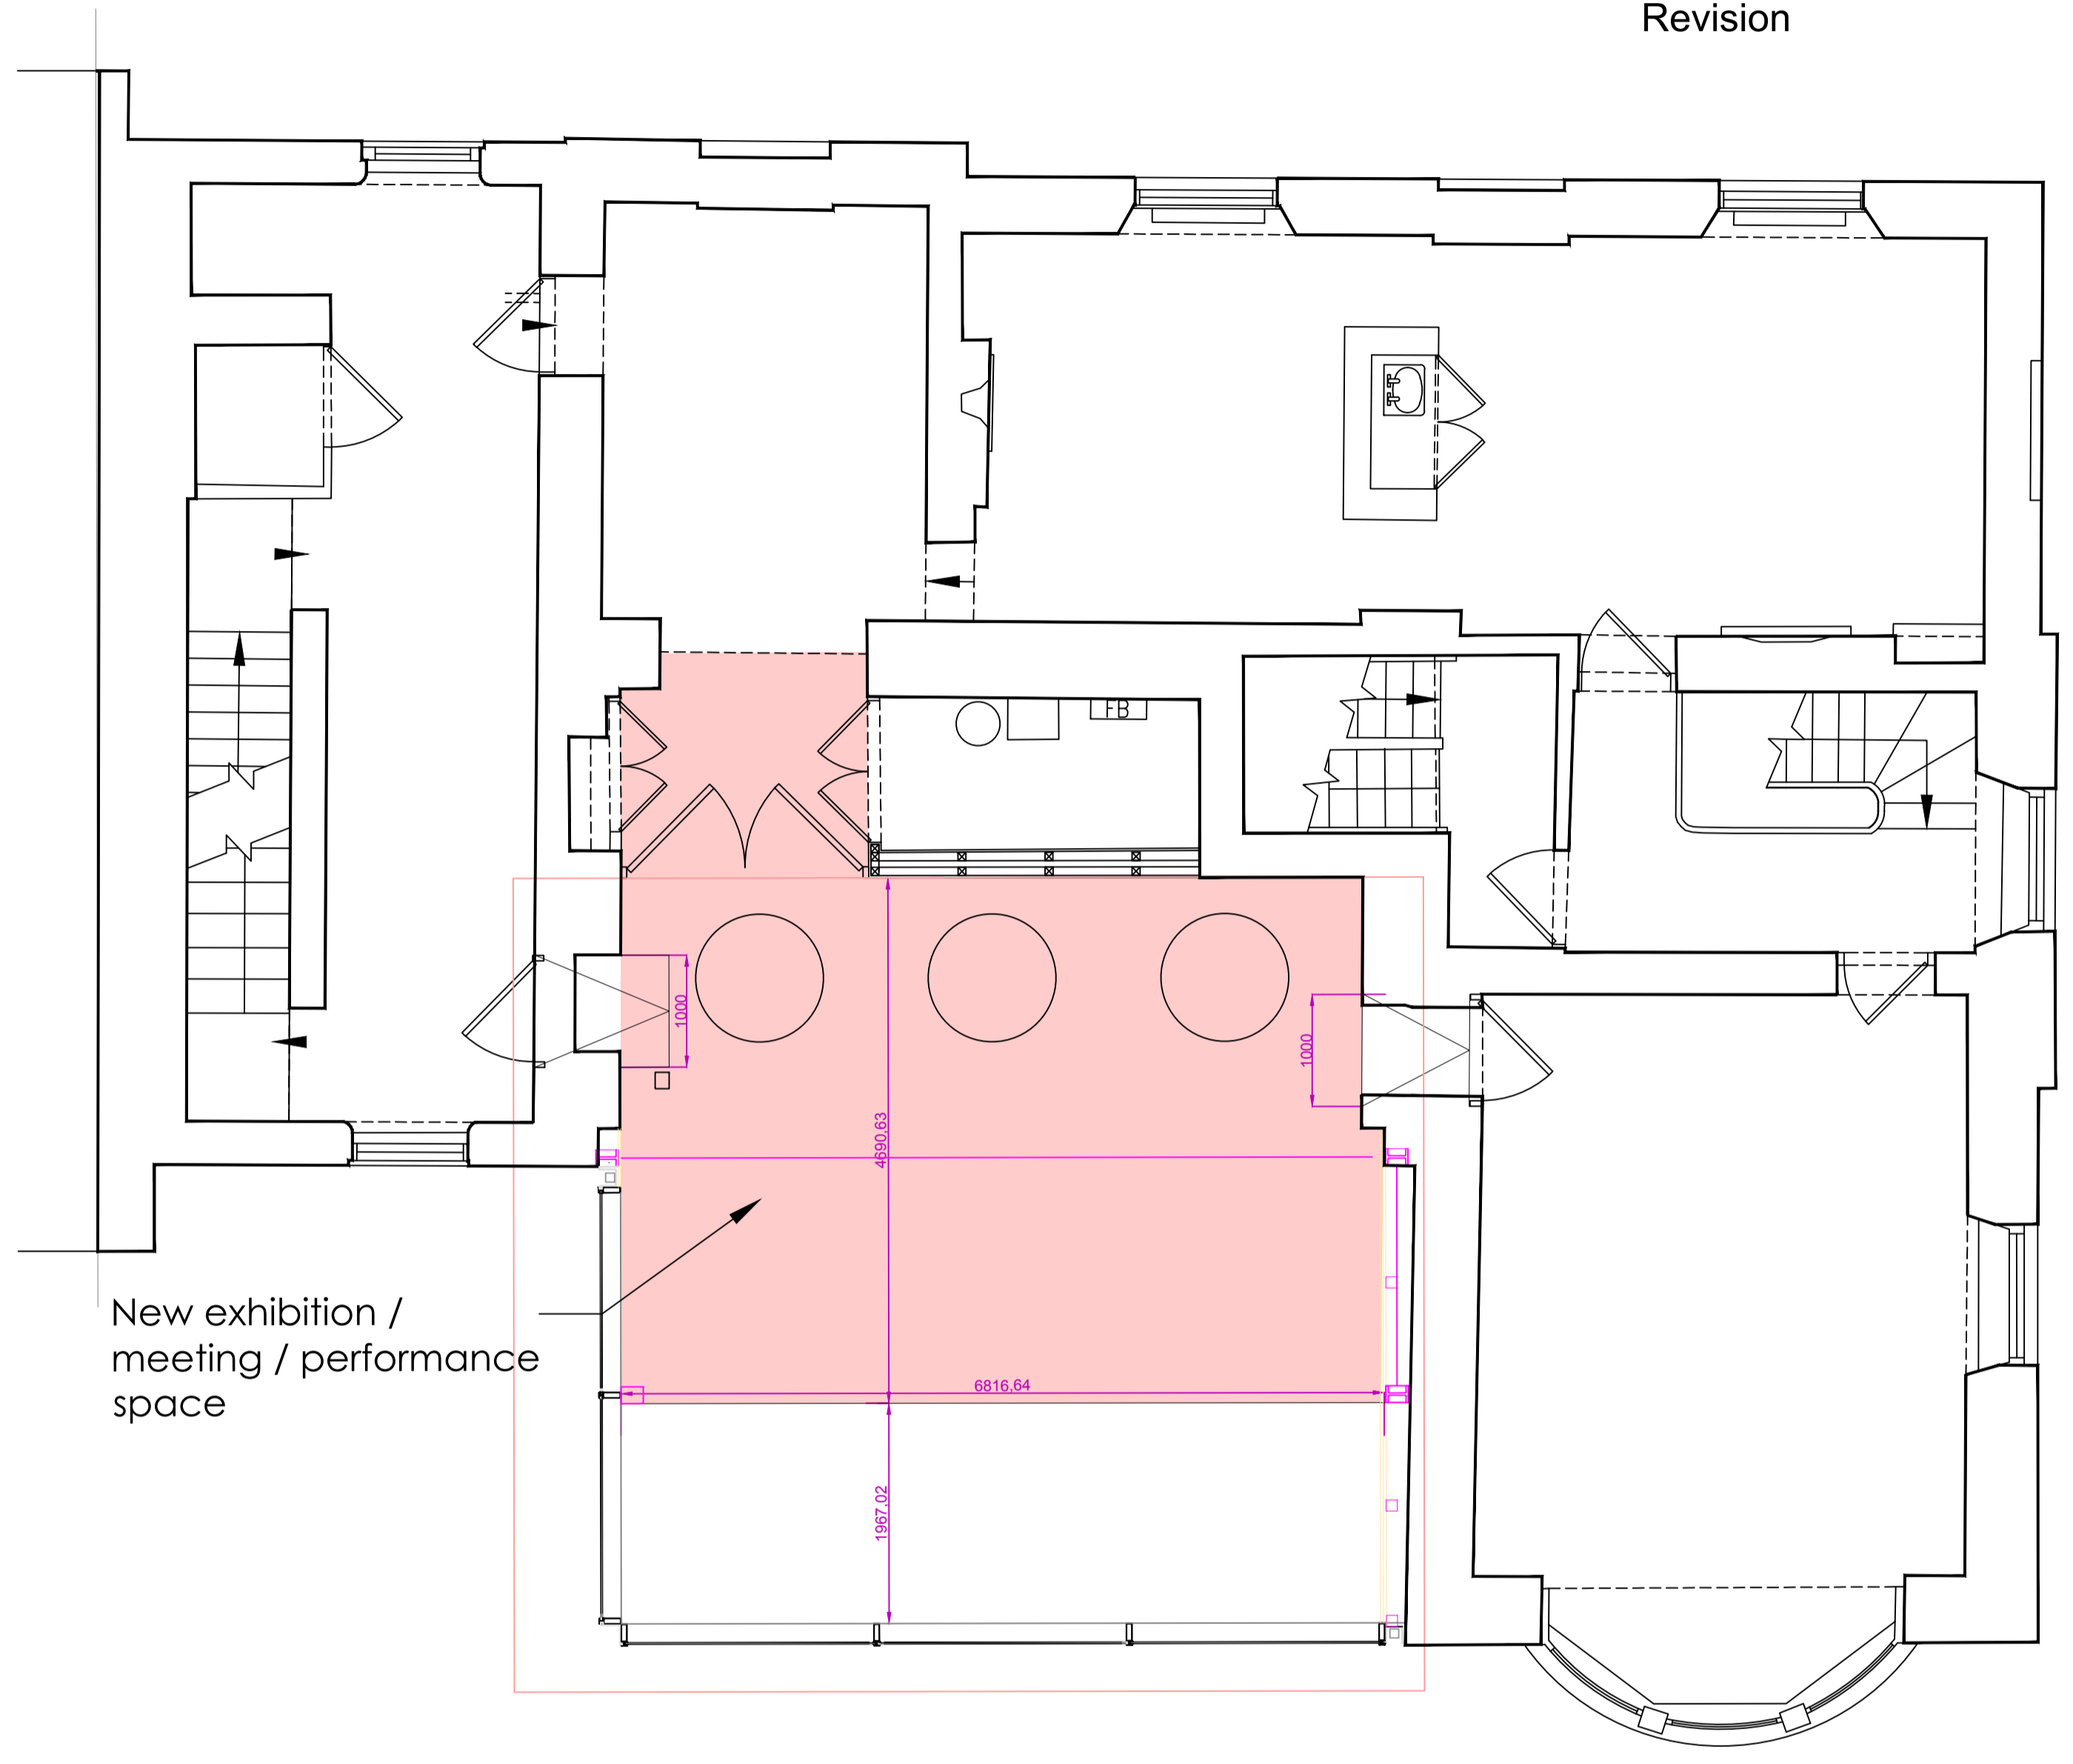

Proposed First Floor

Purpose

DRAWING STATUS		
FEASIBILITY	✓	TENDER
PLANNING		CONSTRUCTION
BUILDING REGS		AS BUILT

PROJECT	Visitors' Reception 82 Derngate		
CLIENT	The 78 Derngate Trust		
DRAWING	Proposed Floor Plans - Coloured Areas		
SCALE	@A1	DATE	JAN 19
DWG NO	5927	MWK	00 XX DR JA 0005 P01
STATUS	S2	REVISION DESCRIPTION	PRELIMINARY
NOTE: IF DRAWING PRINTED @ A3: SCALE TO BE: 1:100			

**Morton Wykes Kramer Ltd**  
Architects

The Studio, 63 West Street, Ecton,  
Northampton, Northants. NN6 0QF  
Tel: 01604 661800 E: office@mortonwykes.com  
W: www.mortonwykeskramer.com